




Building 1 and 2 - Front and Rear Elevation

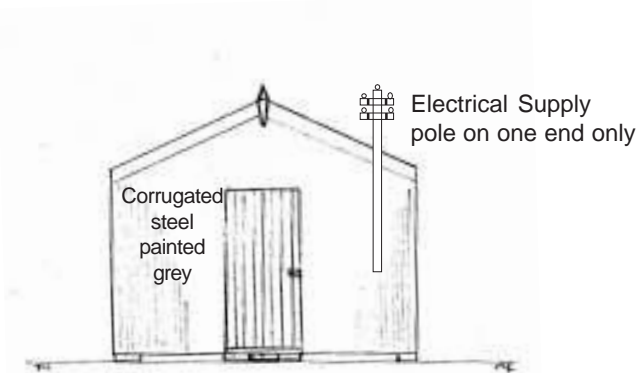


Building 1 and 2 - End and Side Elevation

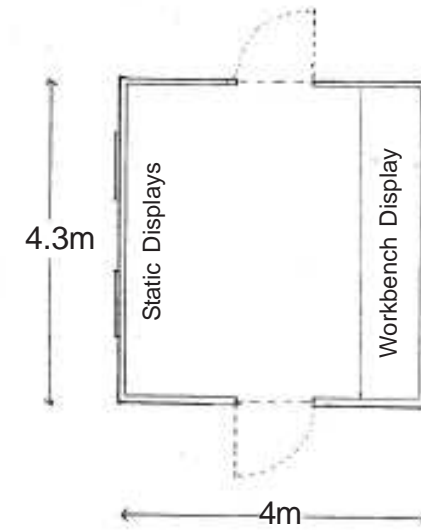

Building 1 and 2 - Plan View

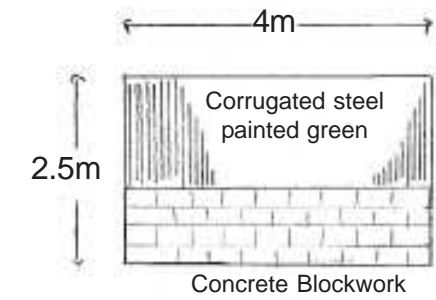


Blast Walls

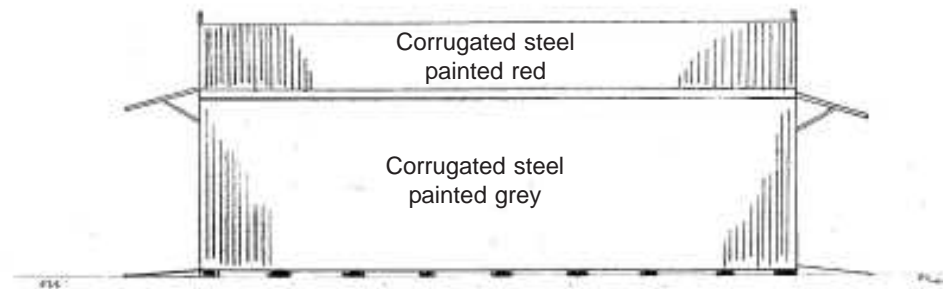


Building 3 - Rear Elevation


* The words 'Wells Fireworks' written on roof in white

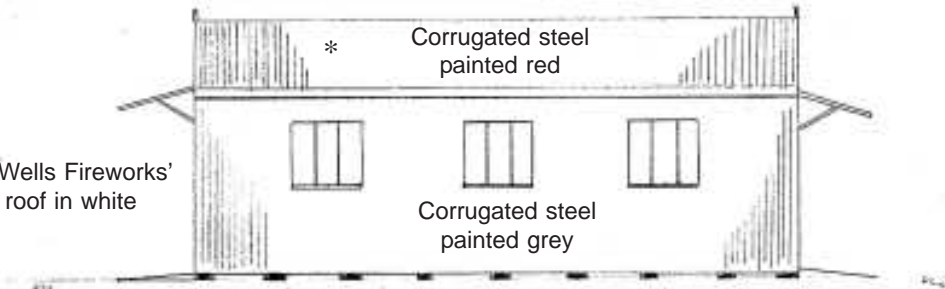

Building 3 - Front Elevation

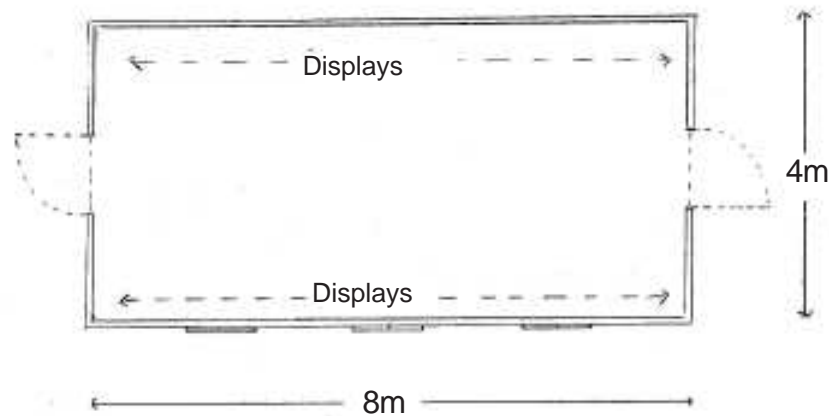


Building 3 - Plan View

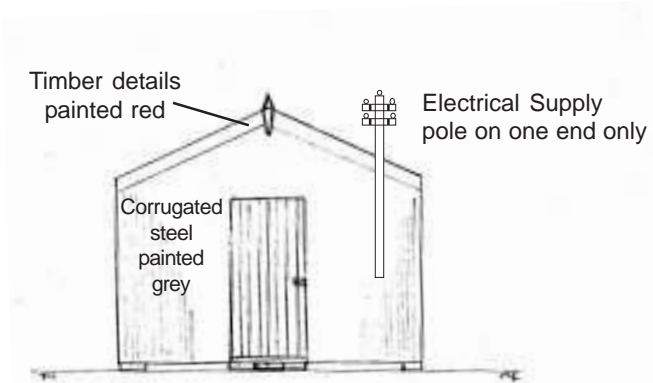


Building 3 - End and Side Elevation

Scale 1 to 100

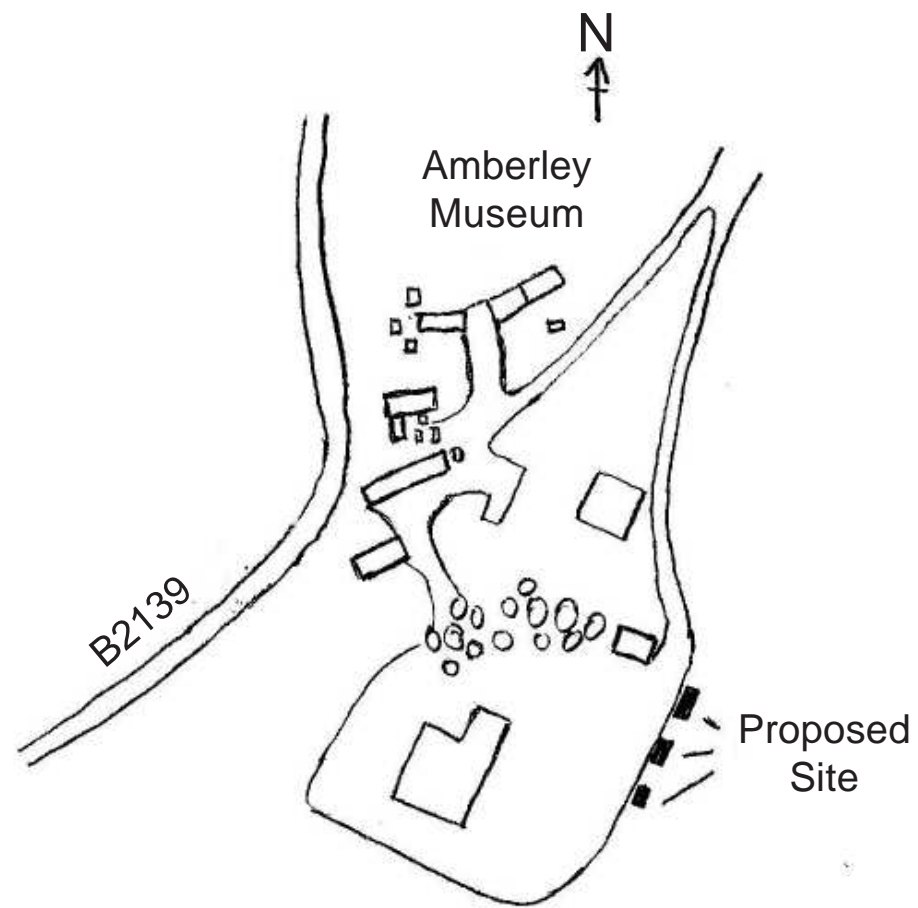

Location Plan 1/2500

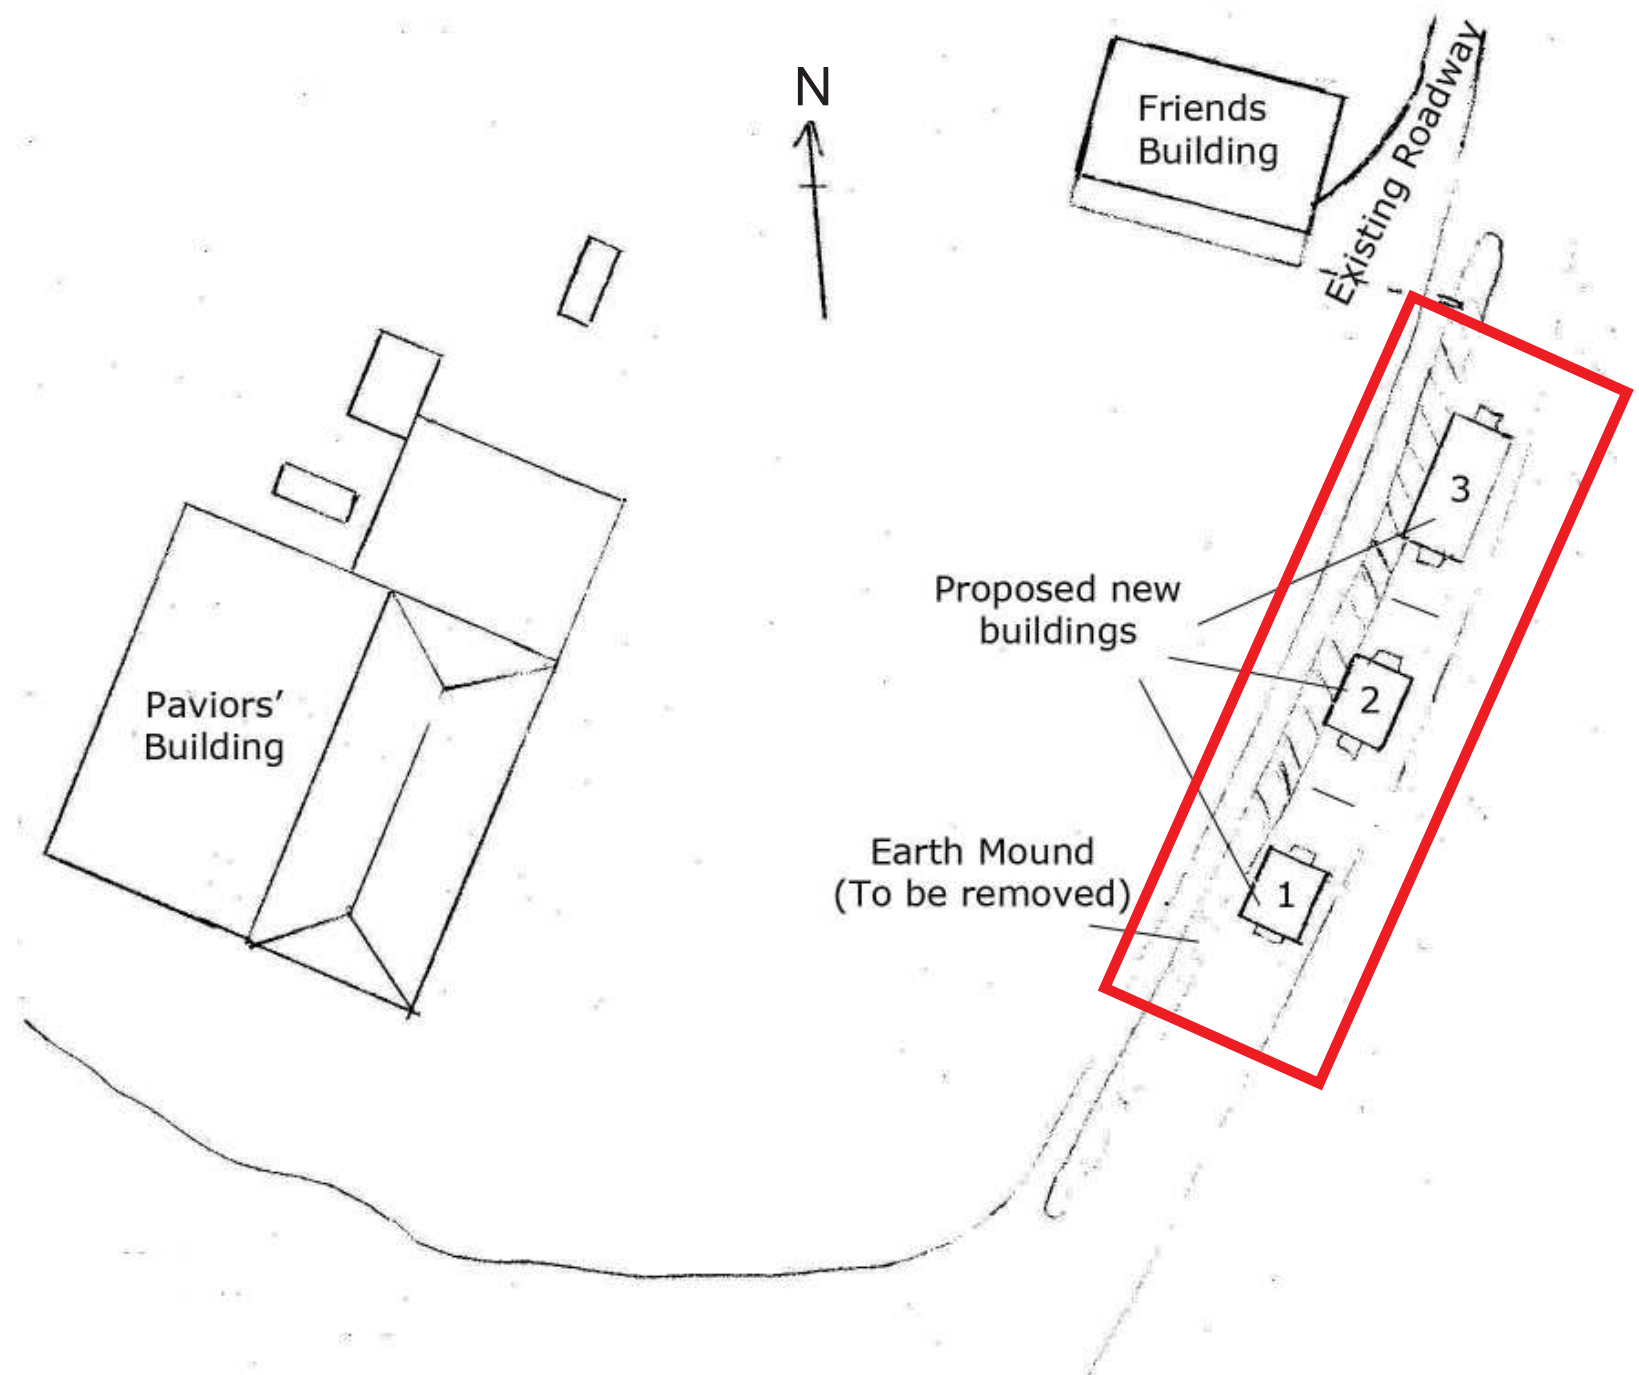

Site Plan 1/500